



MAIN HOUSE - NORTH ELEVATION



MAIN HOUSE - GROUND FLOOR PLAN

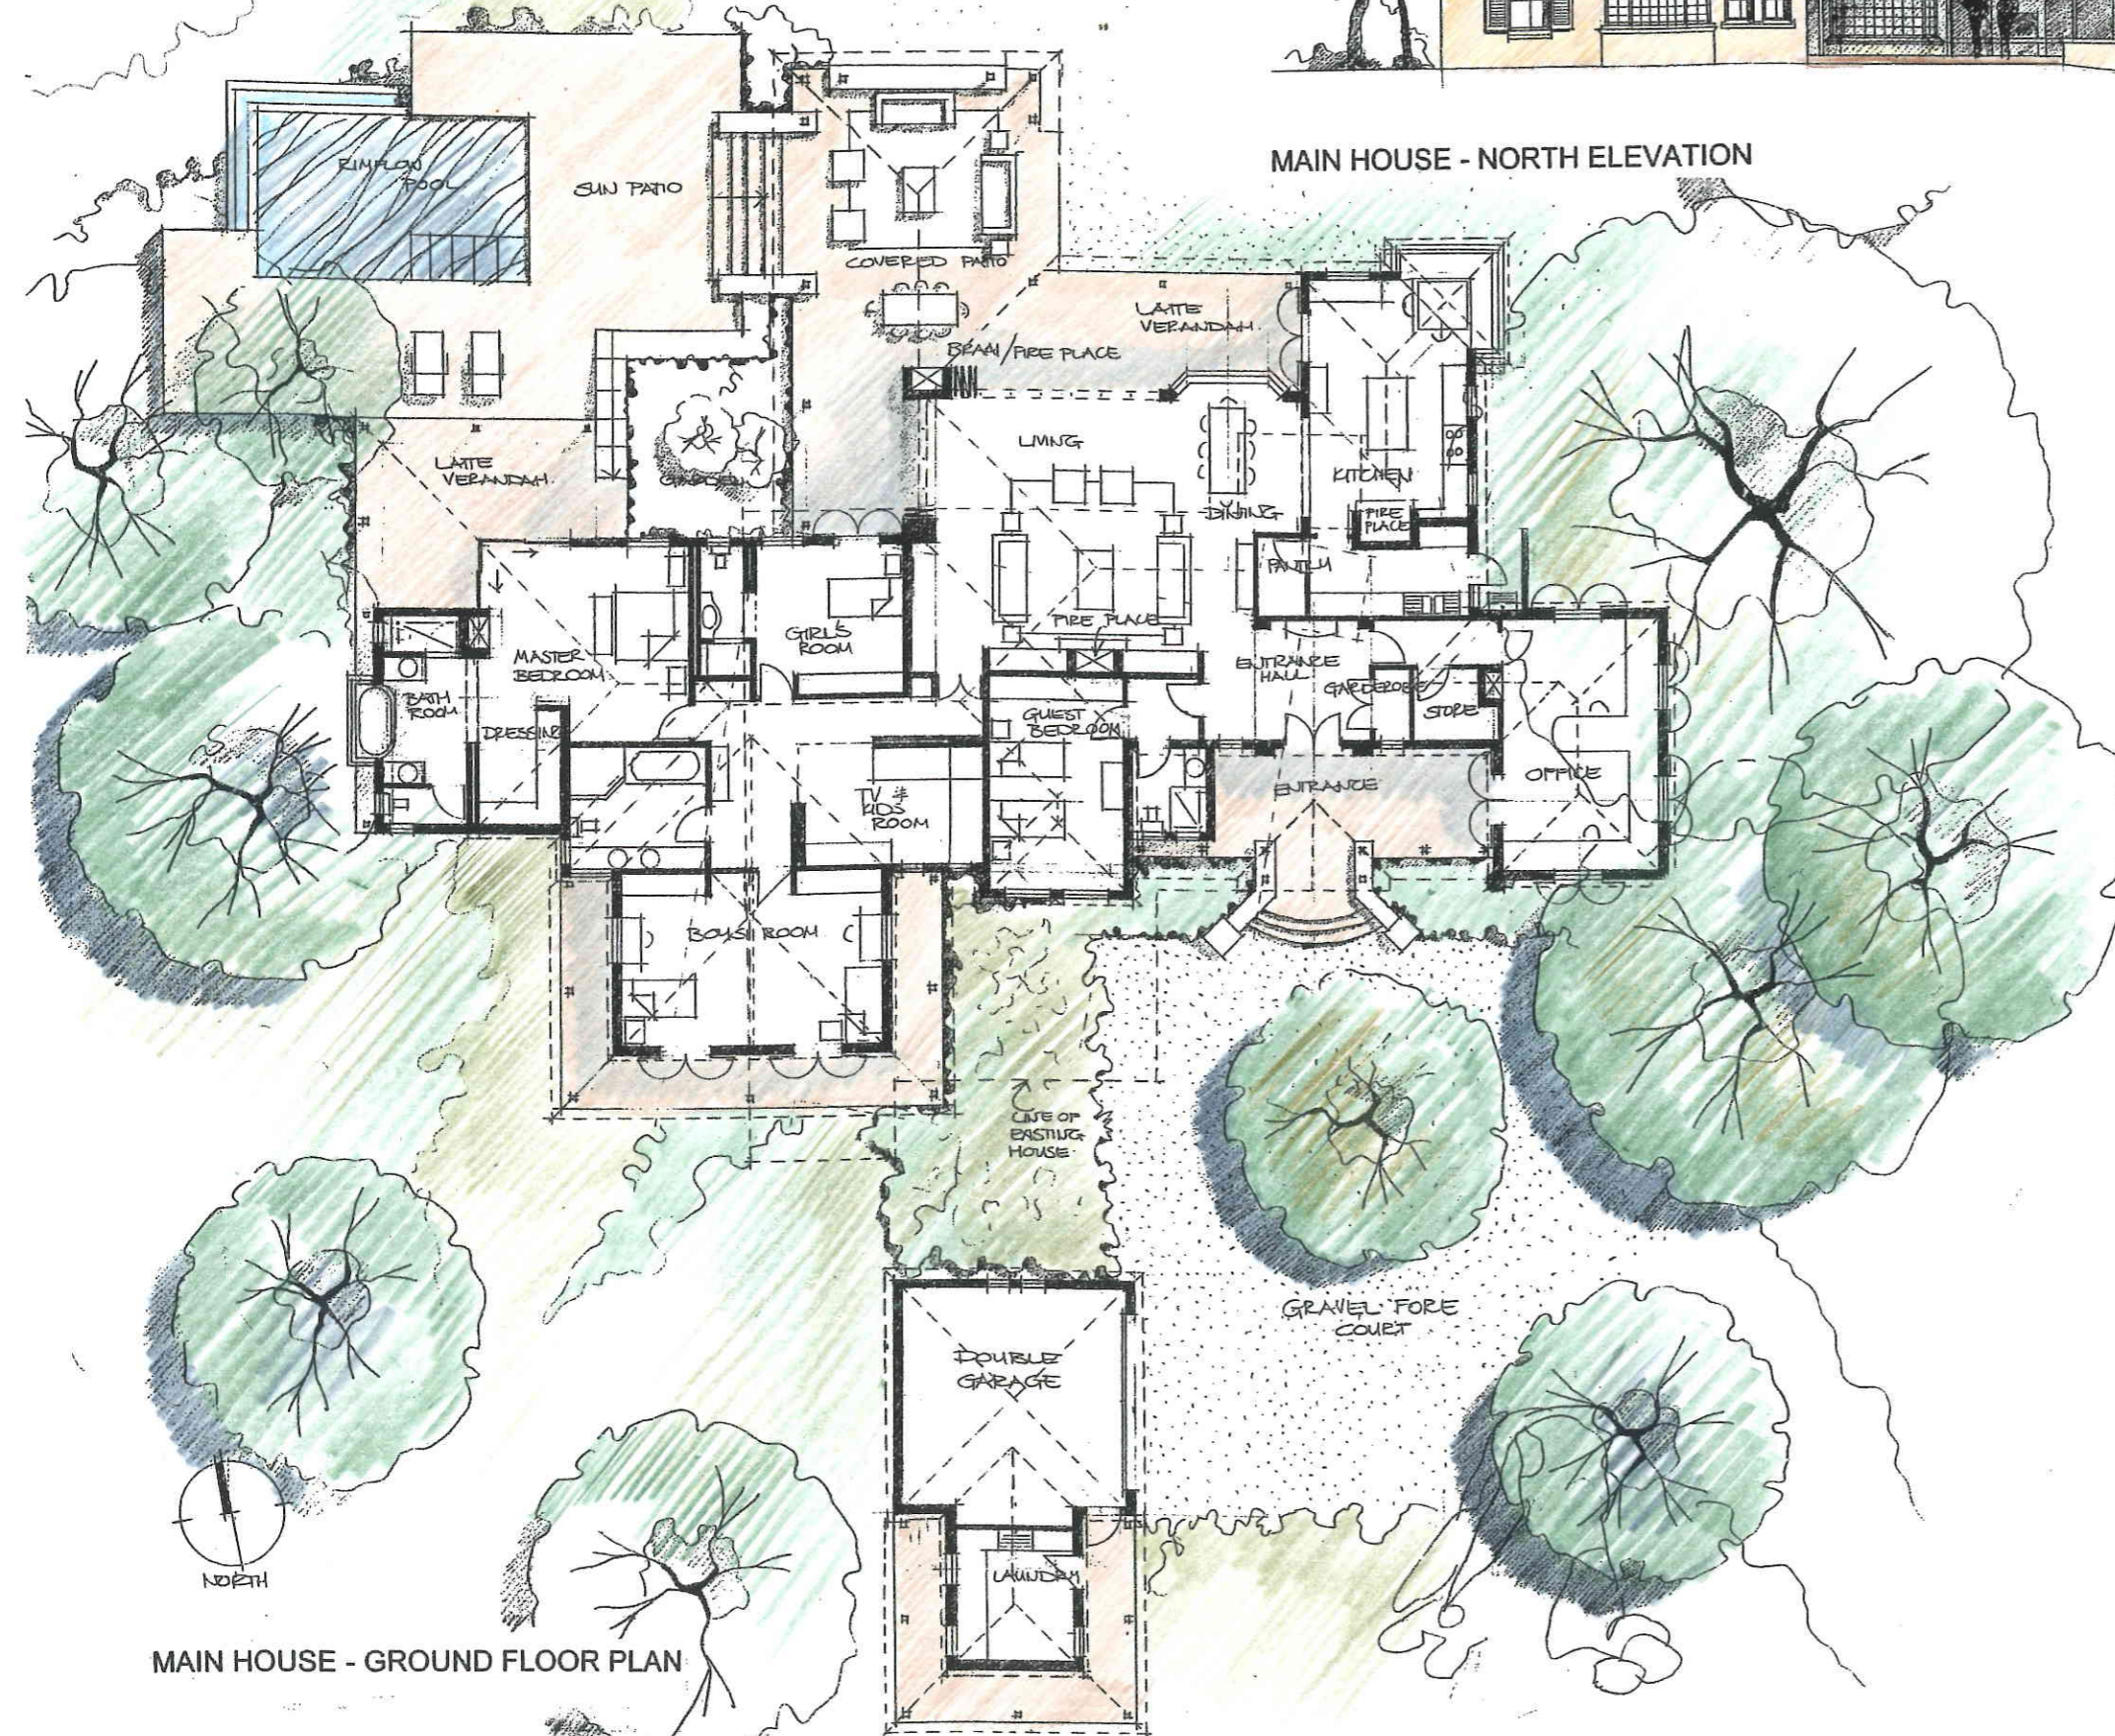

ZANDSPRUIT
FARM HOUSE TYPE D

SCHEDULE OF AREAS

House	379	m ²
Cov. Verandah + Entrance	139	m ²
Outbuilding	57	m ²
TOTAL	575	m²

Förtisch+Associates
architects